



**PHASE I Facility (BII)**

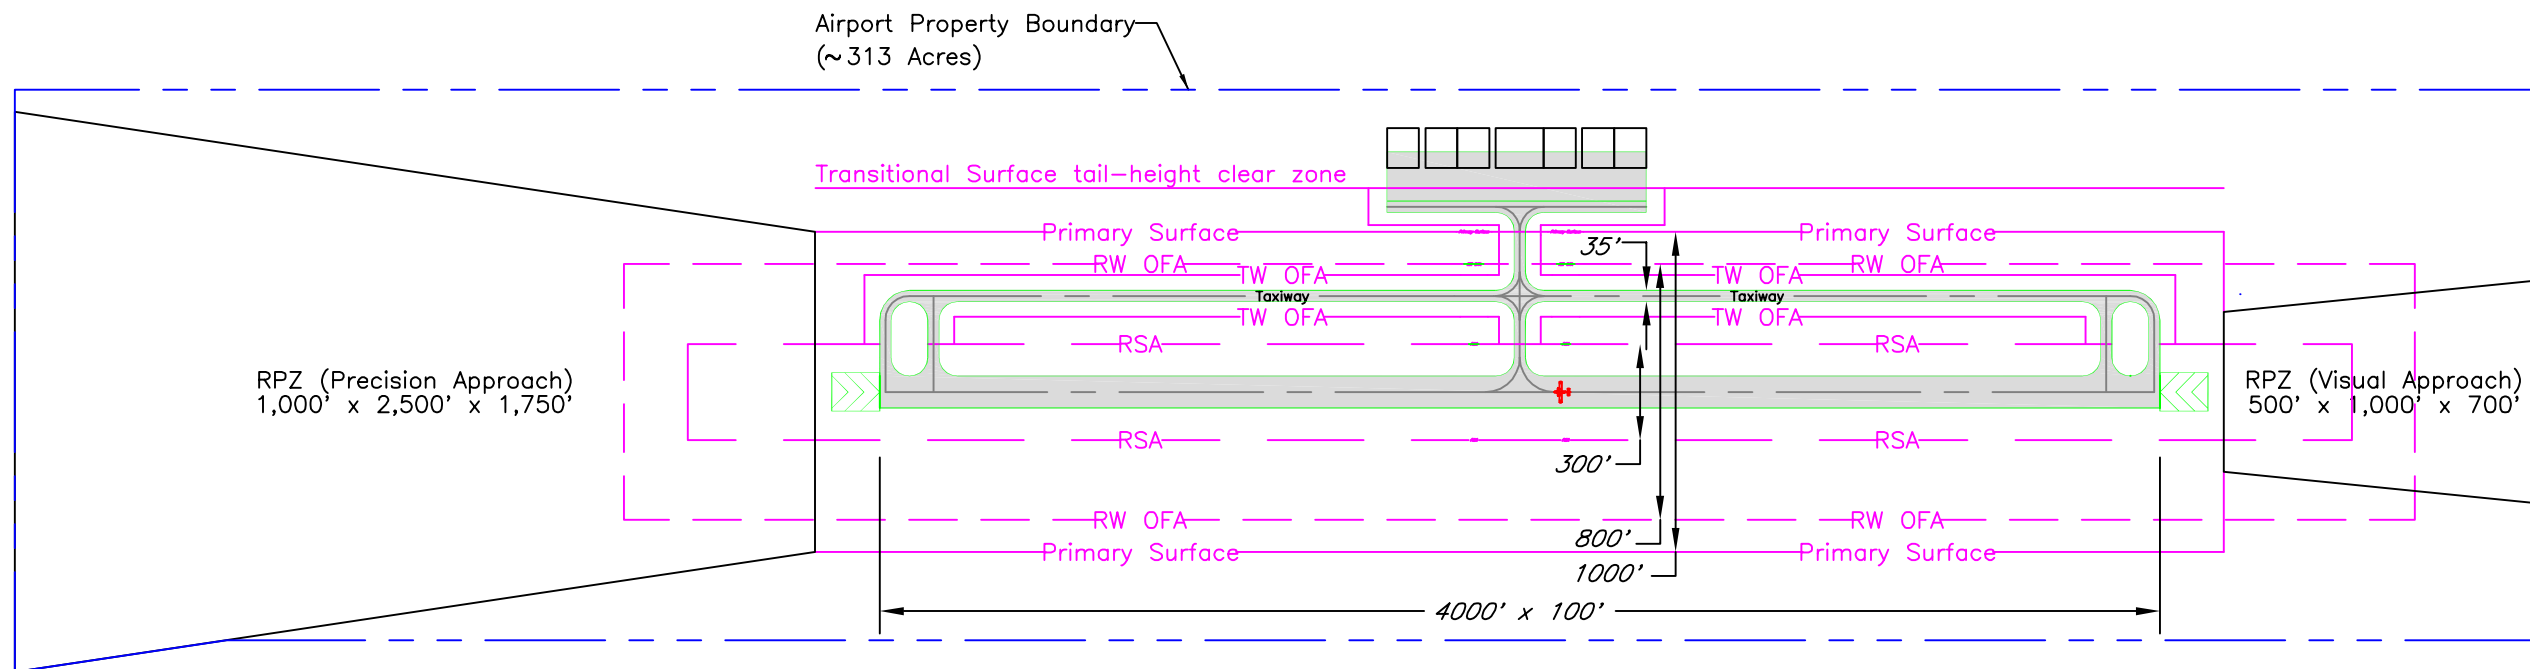

**PHASE II Facility (BII)**

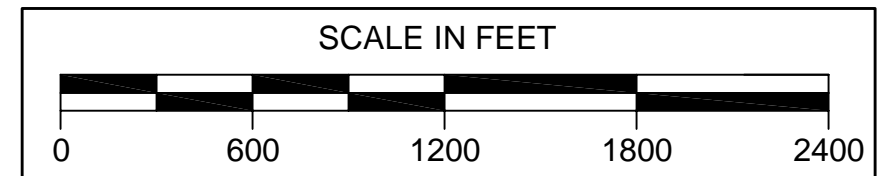

STATE OF ALASKA  
DEPARTMENT OF TRANSPORTATION  
AND PUBLIC FACILITIES

FIGURE 2.  
AIRFIELD LAYOUT CONCEPTUAL TEMPLATE



ANGOON AIRPORT  
MASTER PLAN